


1	
2	
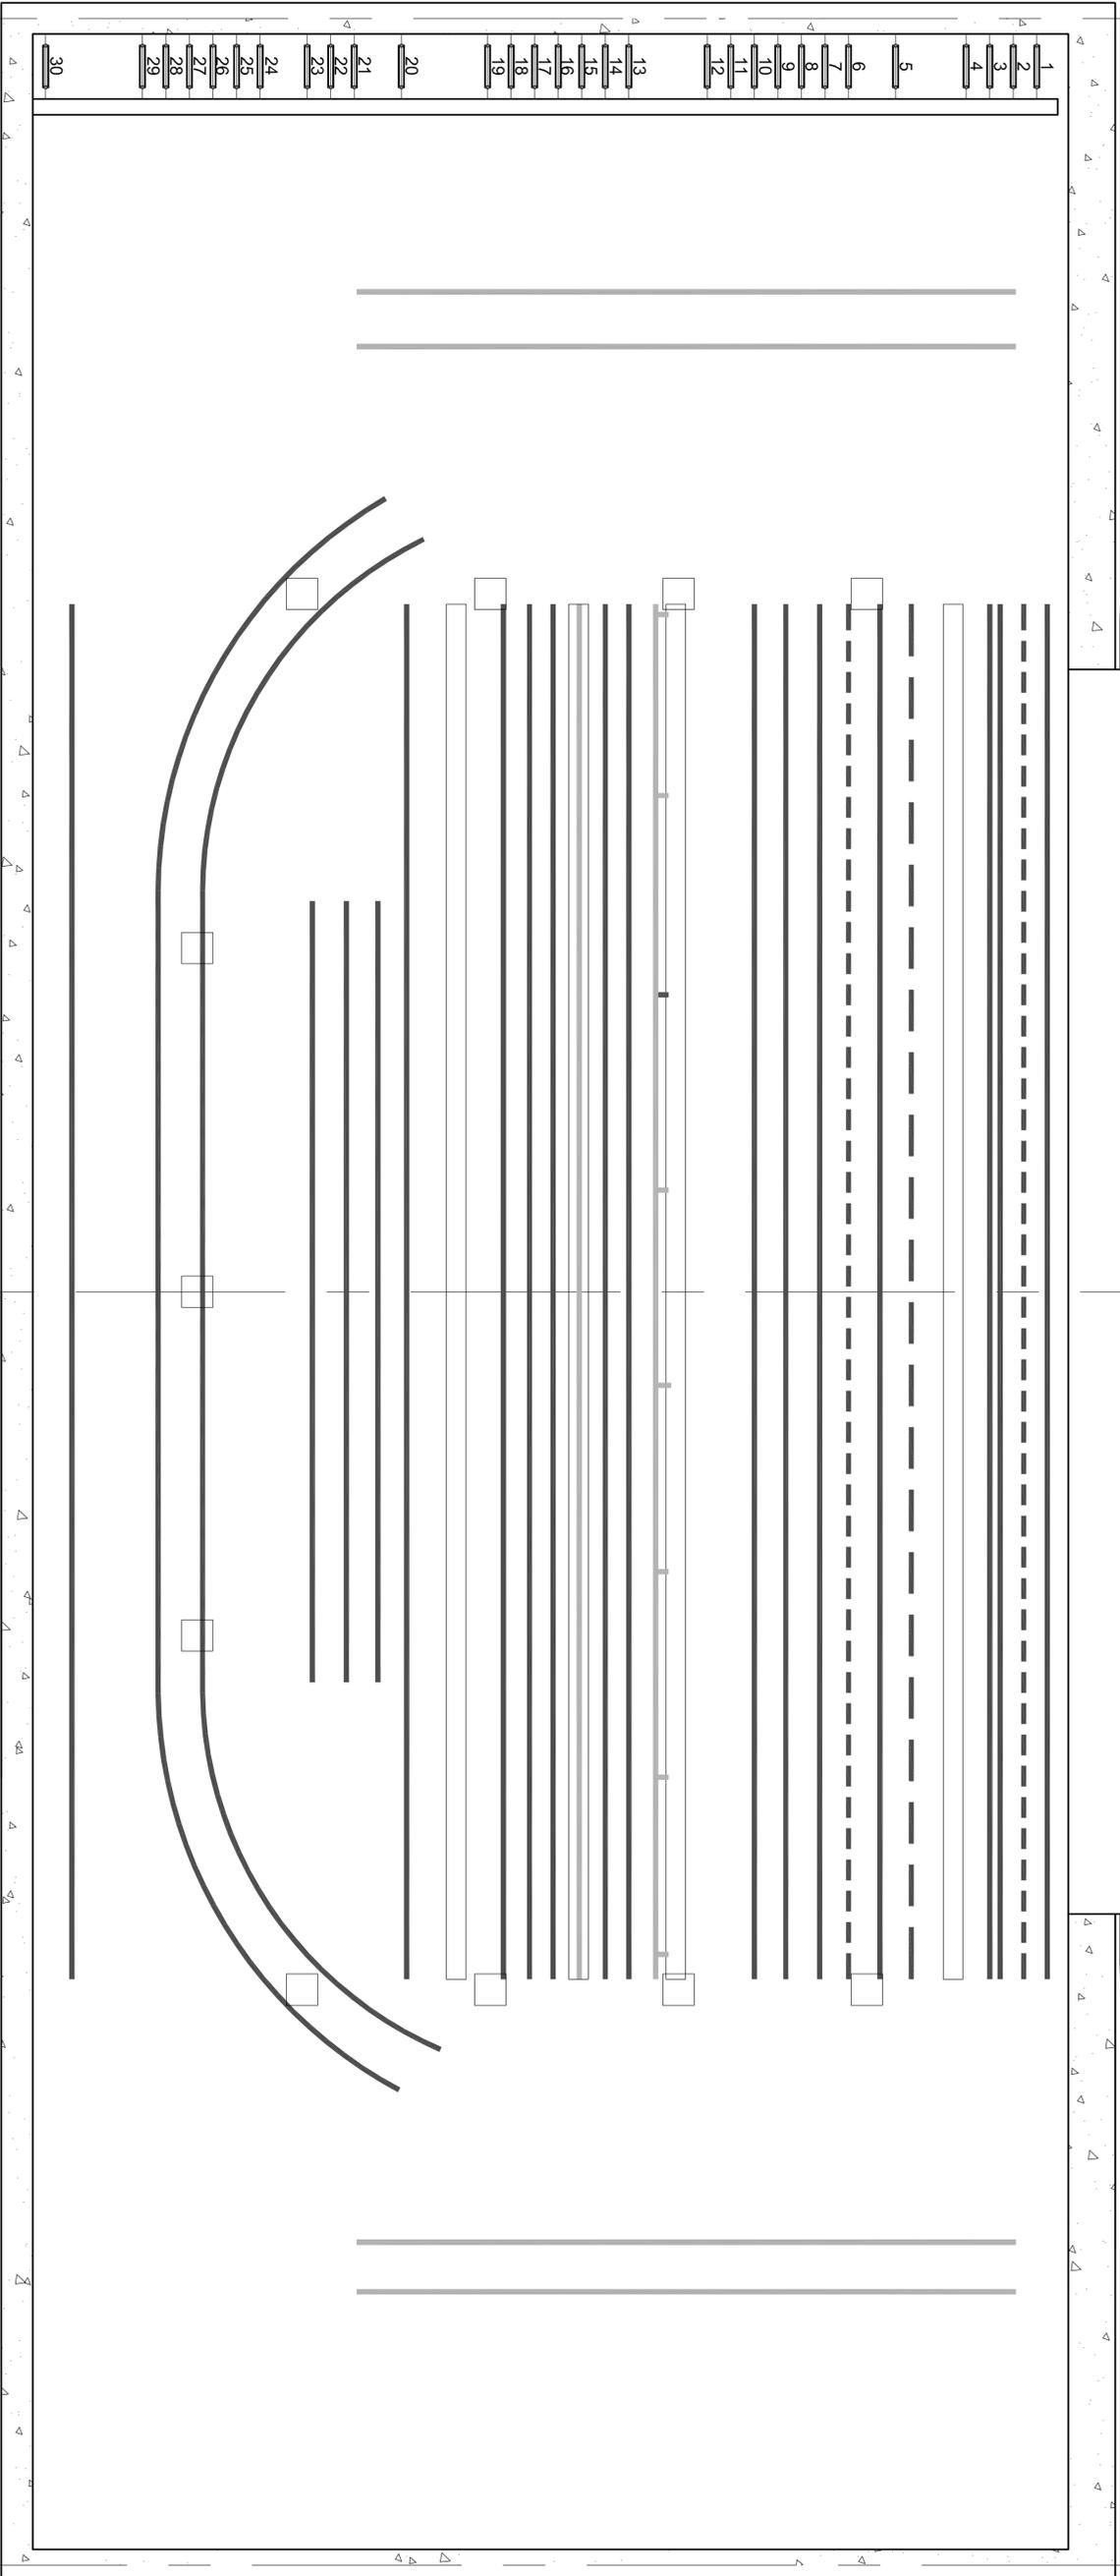

DESIGNED \_\_\_\_\_  
DRAWN GDC  
CHECKED \_\_\_\_\_  
APPROVED BY \_\_\_\_\_

DESIGNED \_\_\_\_\_  
DRAWN GDC  
CHECKED \_\_\_\_\_  
APPROVED BY \_\_\_\_\_

REVISION \_\_\_\_\_

DATE \_\_\_\_\_

BY APP'D \_\_\_\_\_



2925 NE 85th Ave  
Portland, OR 97213  
p. 503.941.5566  
www.cdgportland.com

# SKYLINE COLLEGE THEATRE DECK PLAN

DATE 04-02-2011  
SCALE 3/8"=1'-0"

## Baton Plan

JOB NUMBER  
SO2-011-01  
SHEET NAME: Baton Plan  
SHEET 1 OF 5